


DATE	ZONE	REV	DESCRIPTION	DATE	BY	CHK	MR	SR	PE
		(A)	ADDED NOTES 3 & 4 AND Z1 & 2.	06-01-85	KLW	TLW			EB
		(B)	REVISED SCHEMATIC TO MATCH P.C. BOARD.	11-30-95	KLW				RS

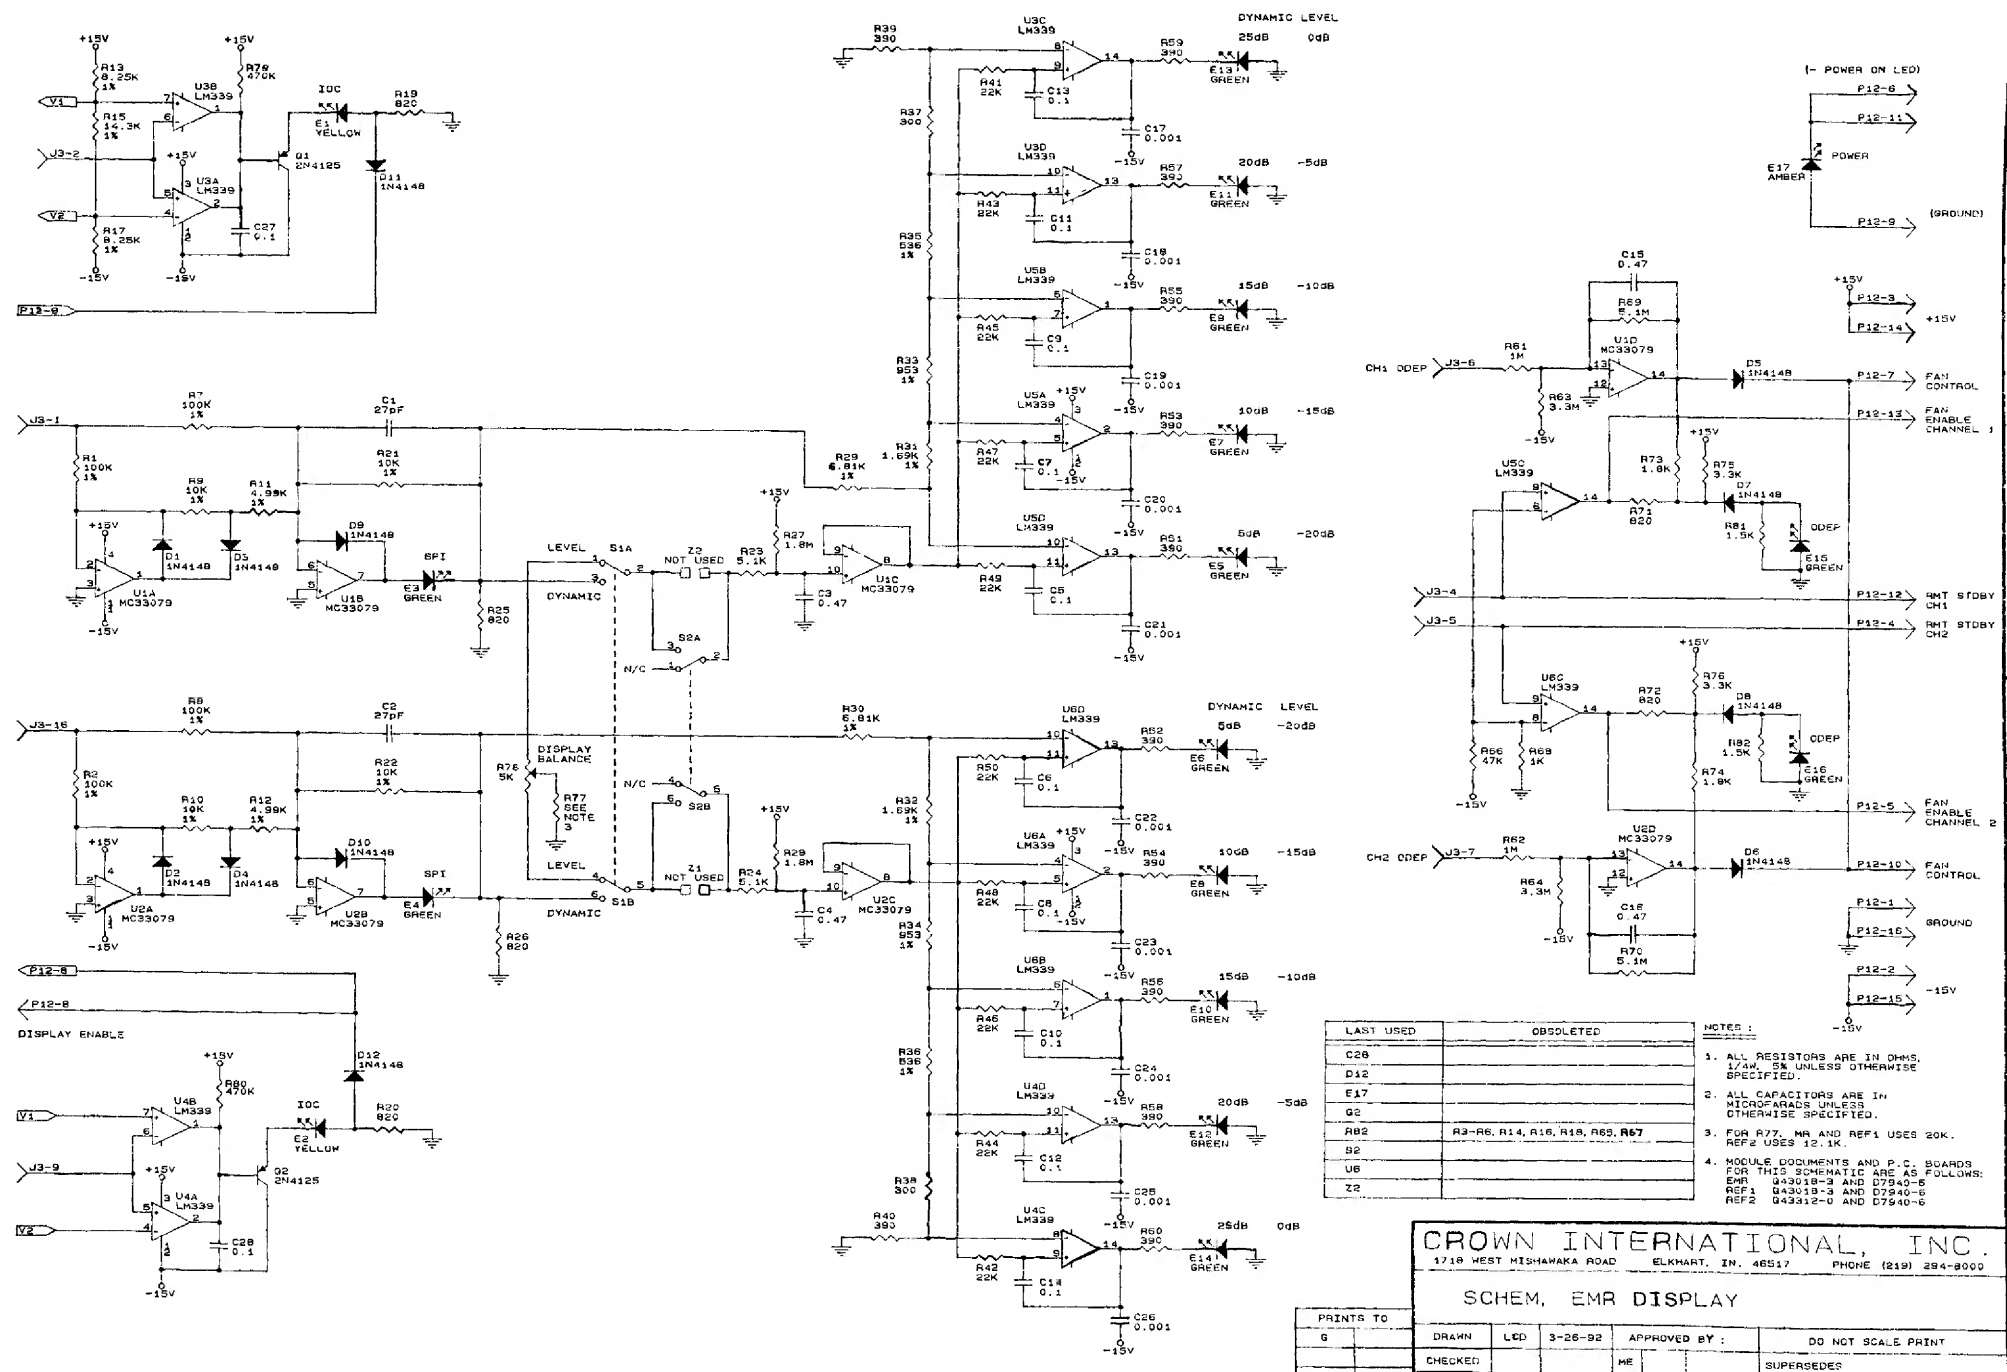

LAST USED	OBSOLETE
C28	
D12	
E17	
G2	
R82	
R2	
U2	
Z2	


- NOTES:
1. ALL RESISTORS ARE IN OHMS, 1/4W, 5% UNLESS OTHERWISE SPECIFIED.
 2. ALL CAPACITORS ARE IN MICROFARADS UNLESS OTHERWISE SPECIFIED.
 3. FOR R77, MR AND REF1 USES 20K. REF2 USES 12.1K.
 4. MODULE DOCUMENTS AND P.C. BOARDS FOR THIS SCHEMATIC ARE AS FOLLOWS:
EMR 043018-3 AND D7940-6
REF1 043018-3 AND D7940-6
REF2 043018-3 AND D7940-6

CROWN INTERNATIONAL, INC.
1718 WEST HISHAWAKA ROAD ELKHART, IN. 46517 PHONE (219) 294-9000

SCHEM. EMR DISPLAY

DRAWN	LED	3-26-92	APPROVED BY:	DO NOT SCALE PRINT
CHECKED			MR	SUPERSEDER
SCALE	NONE		EE	E.C.N.
PROJ #	0283		PE EB	C.P.N.
NEXT ASSEMBLY				

INACTIVE
For Reference Use Only

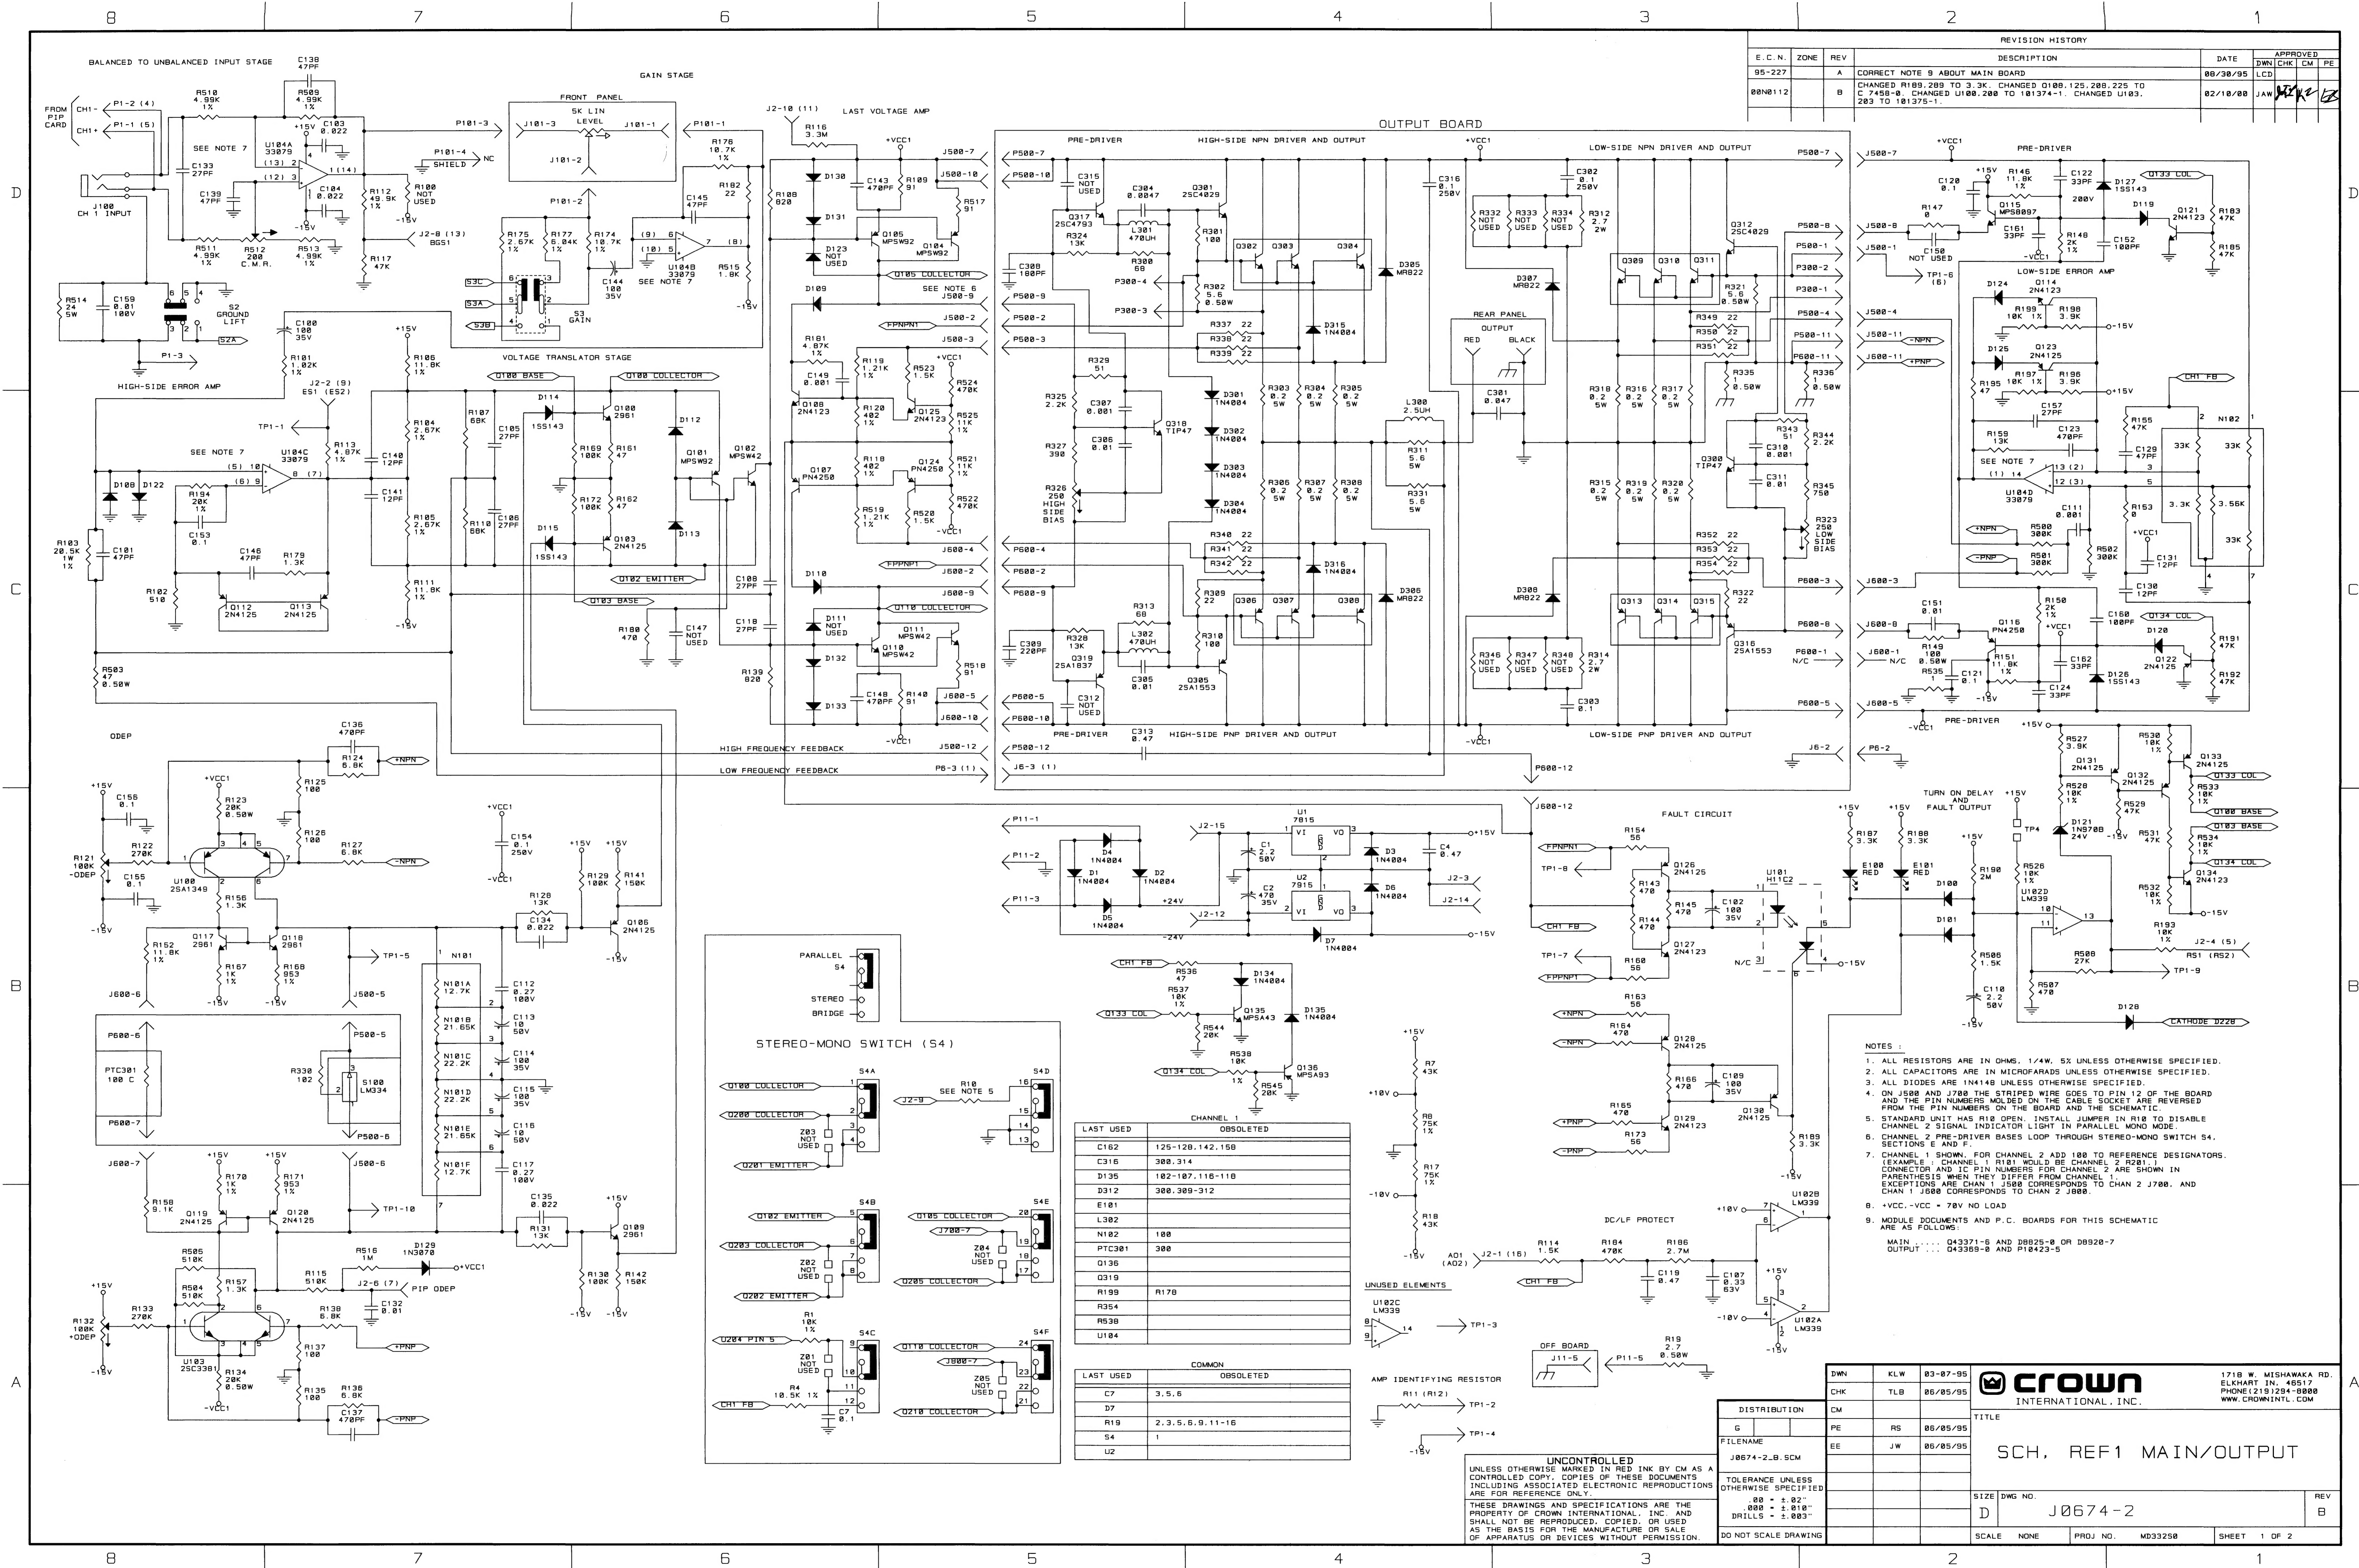

E.C.N.		ZONE	REV	REVISION HISTORY		DATE	APPROVED
95-227		A		CORRECT NOTE 9 ABOUT MAIN BOARD		08/30/95	DWN
0080112		B		CHANGED R189, 289 TO 3.3K. CHANGED Q100, 125, 208, 225 TO C 7458-B. CHANGED U100, 200 TO 181374-1. CHANGED U103, 283 TO 181375-1.		02/10/00	JAN

- NOTES:
- ALL RESISTORS ARE IN OHMS, 1/4W, 5% UNLESS OTHERWISE SPECIFIED.
 - ALL CAPACITORS ARE IN MICROFARADS UNLESS OTHERWISE SPECIFIED.
 - ALL DIODES ARE 1N4148 UNLESS OTHERWISE SPECIFIED.
 - ON J500 AND J700 THE STRIPED WIRE GOES TO PIN 12 OF THE BOARD AND THE PIN NUMBERS MOLDED ON THE CABLE SOCKET ARE REVERSED FROM THE PIN NUMBERS ON THE BOARD AND THE SCHEMATIC.
 - STANDARD UNIT HAS R10 OPEN. INSTALL JUMPER IN R10 TO DISABLE CHANNEL 2 SIGNAL INDICATOR LIGHT IN PARALLEL MONO MODE.
 - CHANNEL 2 PRE-DRIVER BASES LOOP THROUGH STEREO-MONO SWITCH S4, SECTIONS E AND F.
 - CHANNEL 1 SHOWN. FOR CHANNEL 2 ADD 100 TO REFERENCE DESIGNATORS. (EXAMPLE: CHANNEL 1 R181 WOULD BE CHANNEL 2 R281.) CONNECTOR AND IC PIN NUMBERS FOR CHANNEL 2 ARE SHOWN IN PARENTHESES WHEN THEY DIFFER FROM CHANNEL 1. EXCEPTIONS ARE CHAN 1 J500 CORRESPONDS TO CHAN 2 J700, AND CHAN 1 J600 CORRESPONDS TO CHAN 2 J800.
 - +VCC, -VCC = 78V NO LOAD
 - MODULE DOCUMENTS AND P.C. BOARDS FOR THIS SCHEMATIC ARE AS FOLLOWS:


MAIN ... Q43371-5 AND D8925-8 OR D8920-7
OUTPUT ... Q43369-8 AND P18423-5


CHANNEL 1	
LAST USED	OBSOLETE
C162	125-128, 142, 158
C316	300, 314
D135	102-107, 116-118
D312	300, 309-312
E101	
L302	
N102	100
PTC301	300
Q136	
Q319	
R198	R178
R354	
R538	
U104	


COMMON	
LAST USED	OBSOLETE
C7	3, 5, 6
D7	
R19	2, 3, 5, 6, 9, 11-16
S4	1
U2	

UNCONTROLLED
UNLESS OTHERWISE MARKED IN RED INK BY CM AS A CONTROLLED COPY, COPIES OF THESE DOCUMENTS INCLUDING ASSOCIATED ELECTRONIC REPRODUCTIONS ARE FOR REFERENCE ONLY.
THESE DRAWINGS AND SPECIFICATIONS ARE THE PROPERTY OF CROWN INTERNATIONAL, INC. AND SHALL NOT BE REPRODUCED, COPIED, OR USED AS THE BASIS FOR THE MANUFACTURE OR SALE OF APPARATUS OR DEVICES WITHOUT PERMISSION.

DWN	KLW	03-07-95		1718 W. MISHAWAKA RD. ELKHART, IN, 46517 PHONE (219) 254-9900 WWW.CROWNINTL.COM	
CHK	TLB	06/05/95			
FILENAME	PE	RS		06/05/95	
	EE	JW		06/05/95	
J0674-2-B.SCM				TITLE	SCH. REF1 MAIN/OUTPUT
DO NOT SCALE DRAWING				SIZE	DWG NO. J0674-2
				SCALE	NONE
				PROJ. NO.	MD33250
				SHEET	1 OF 2

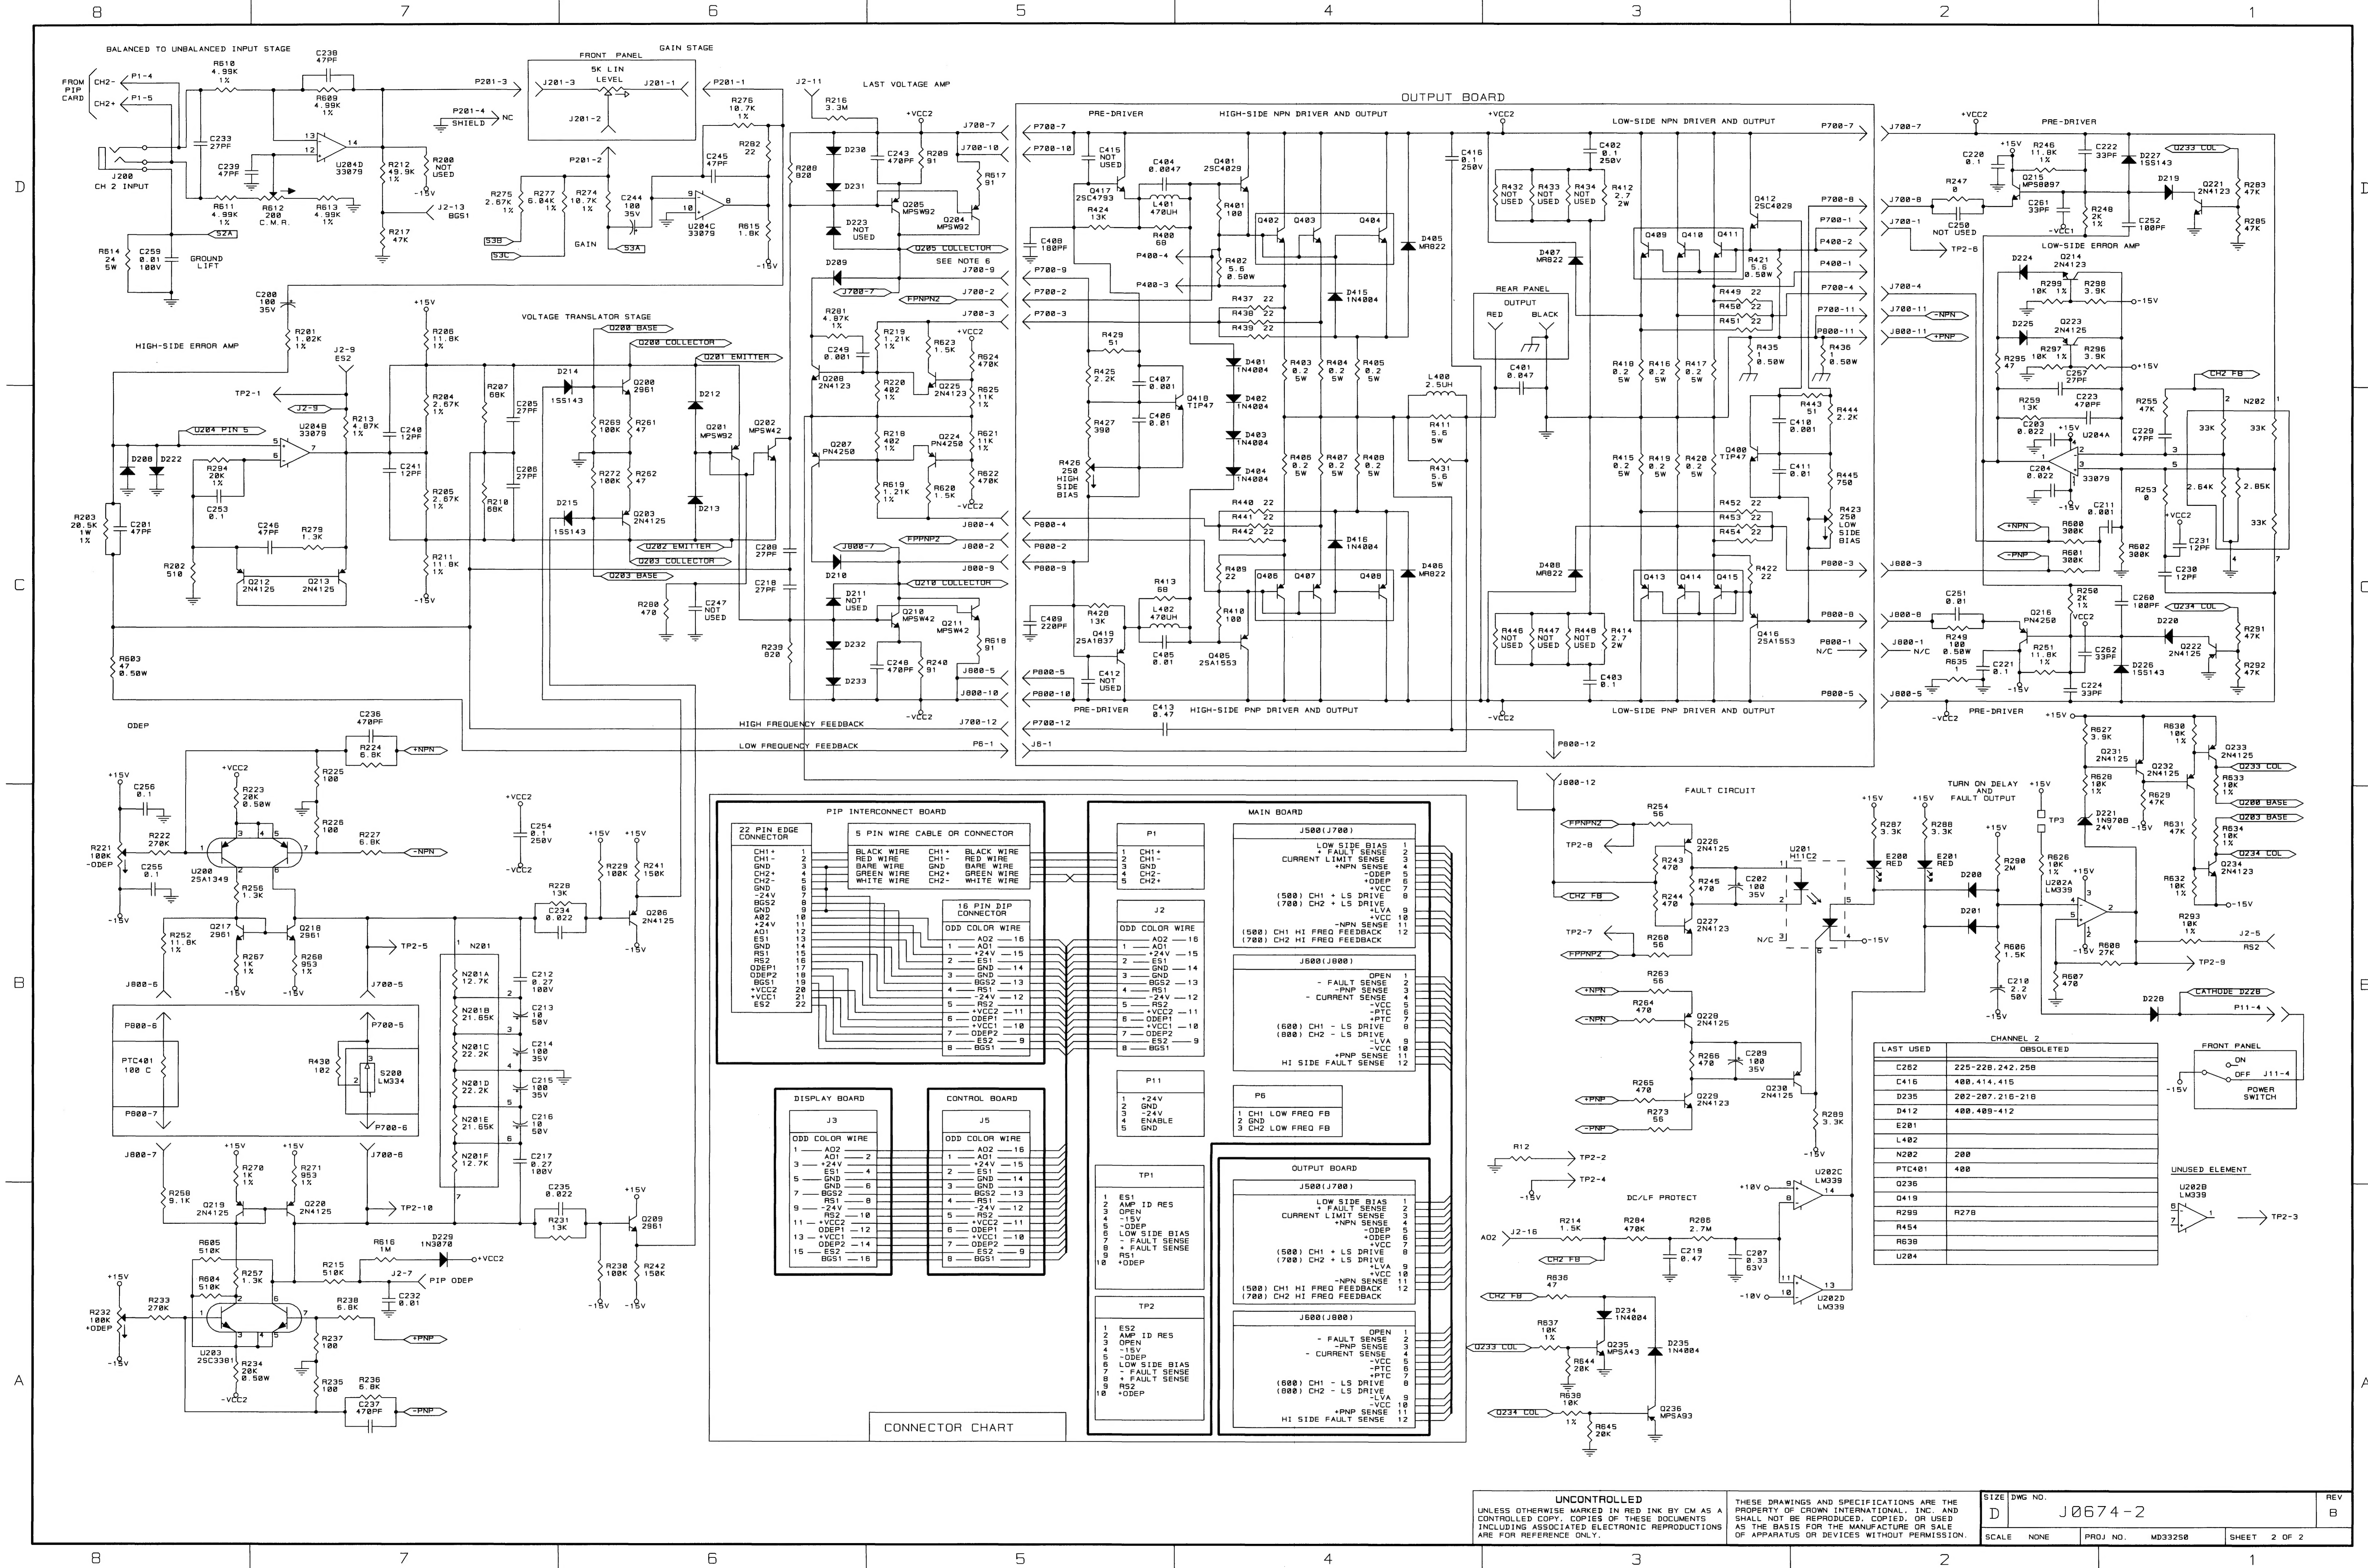

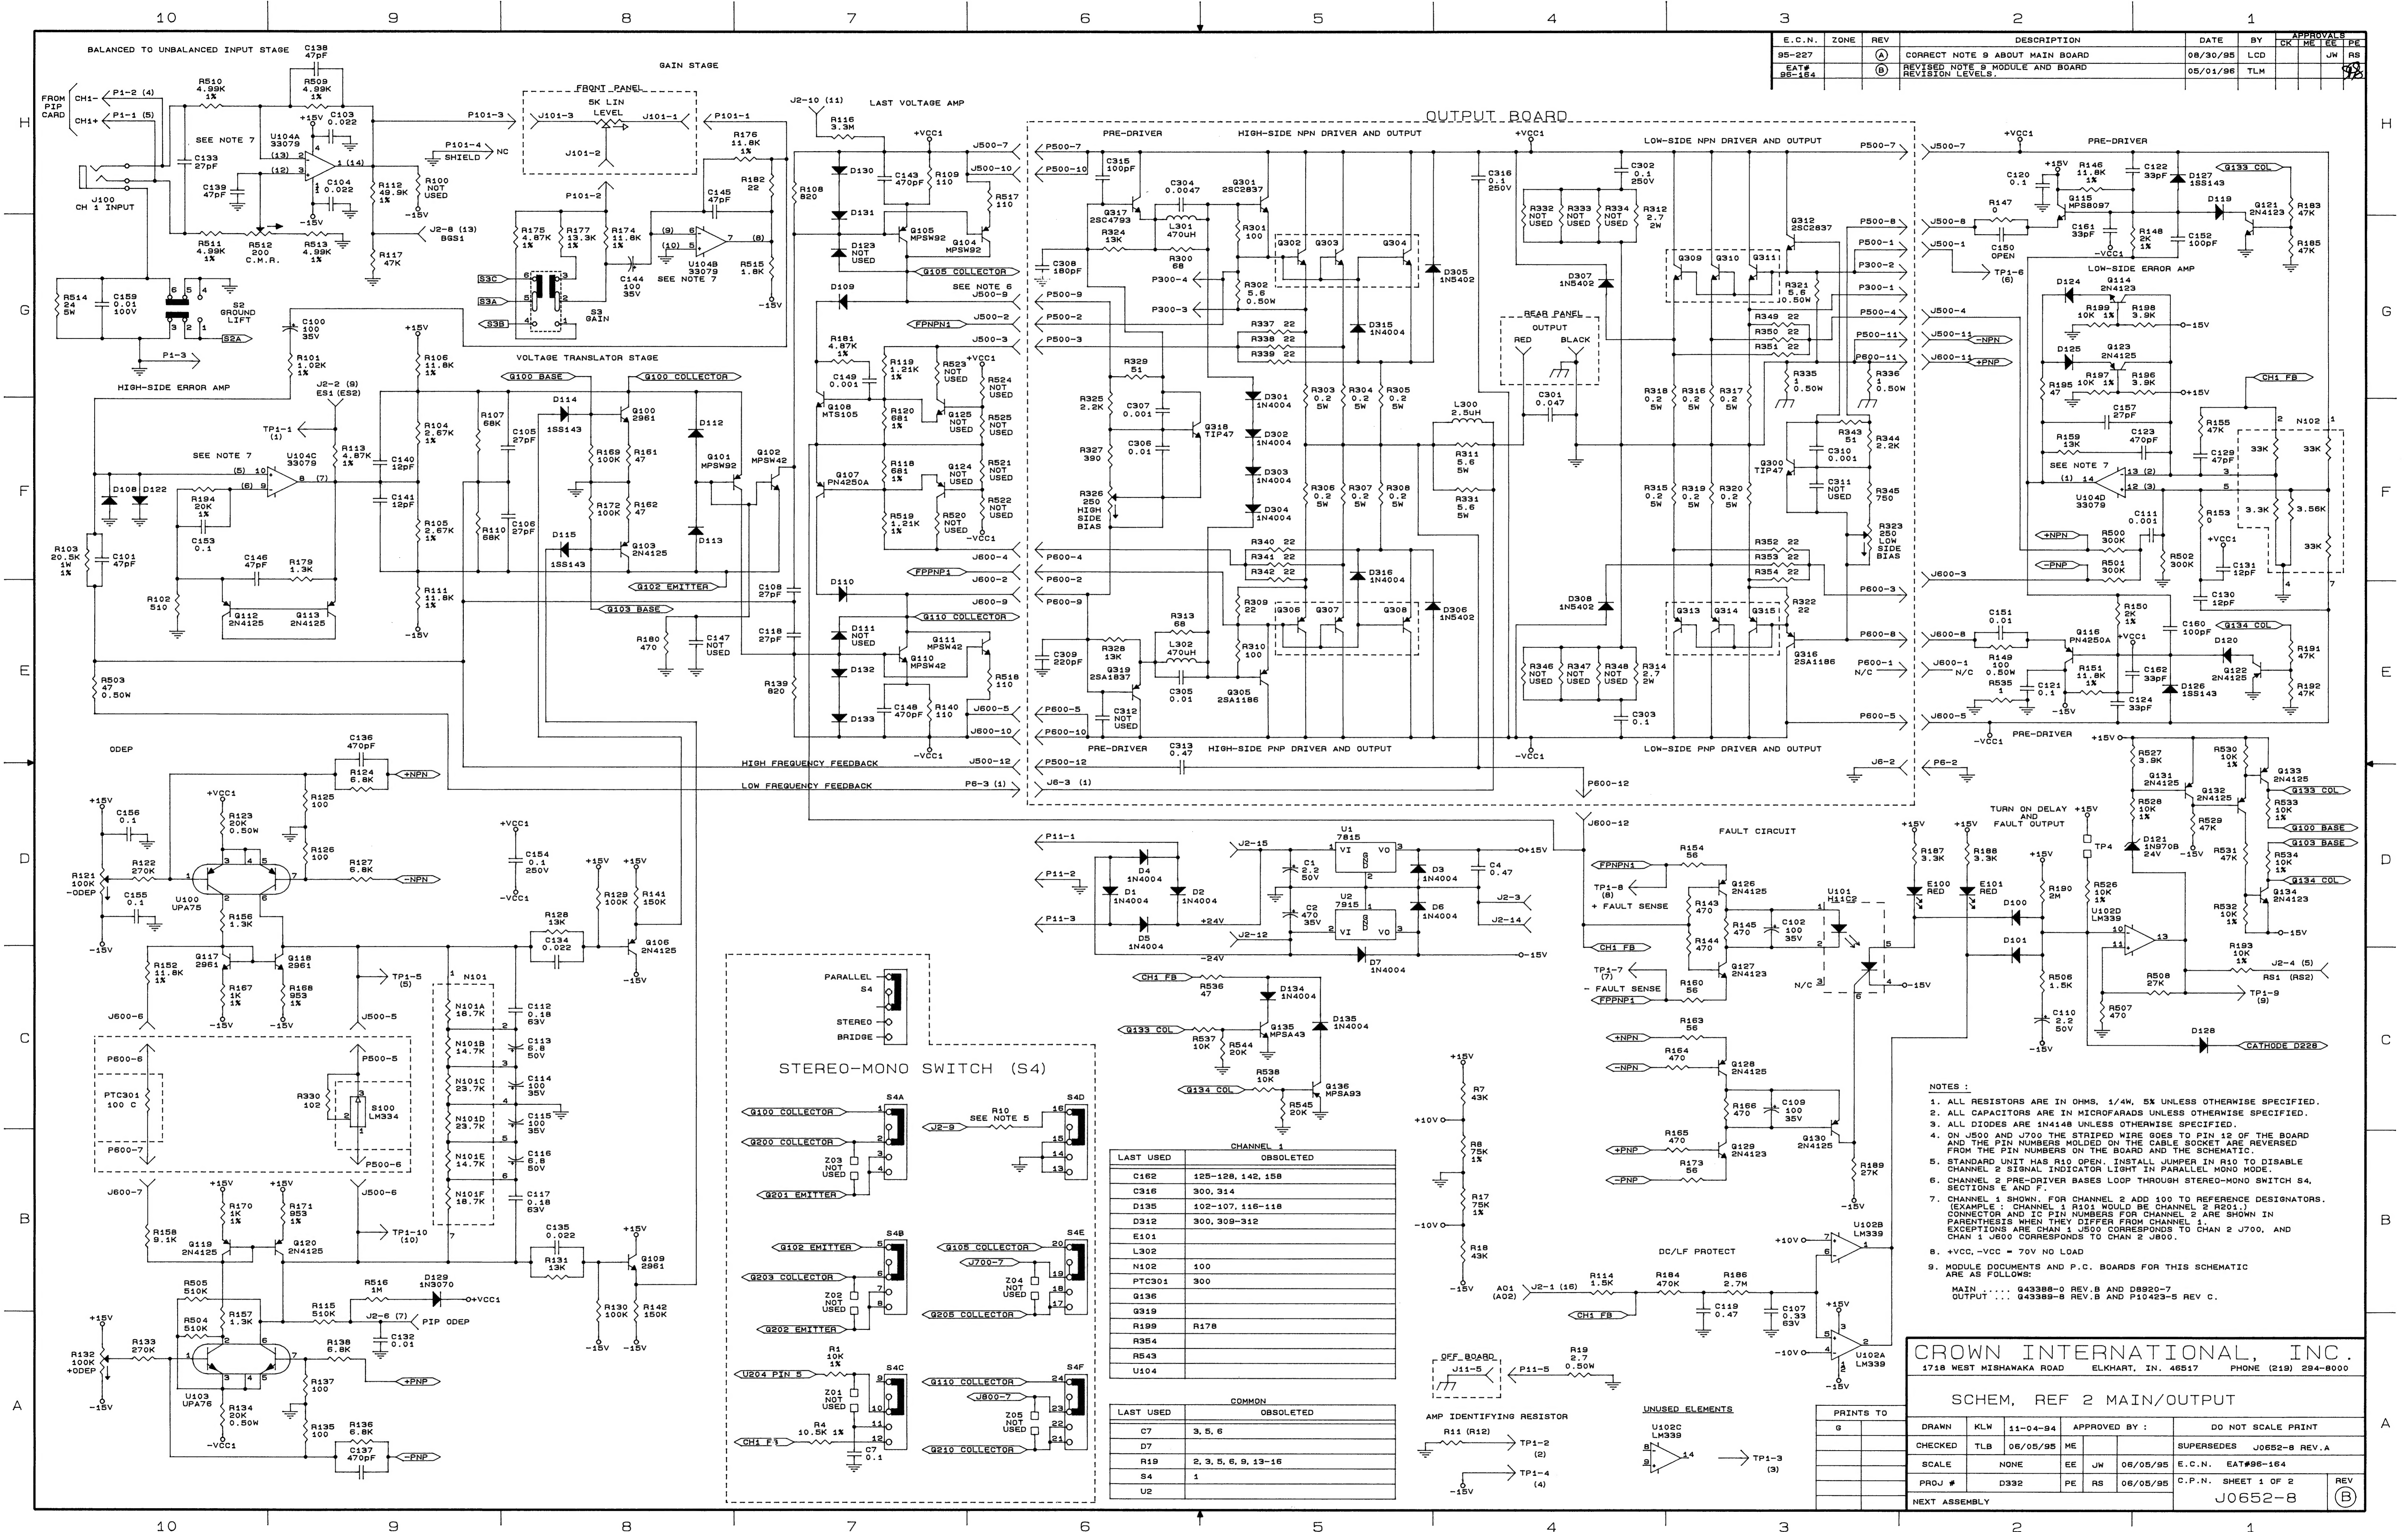

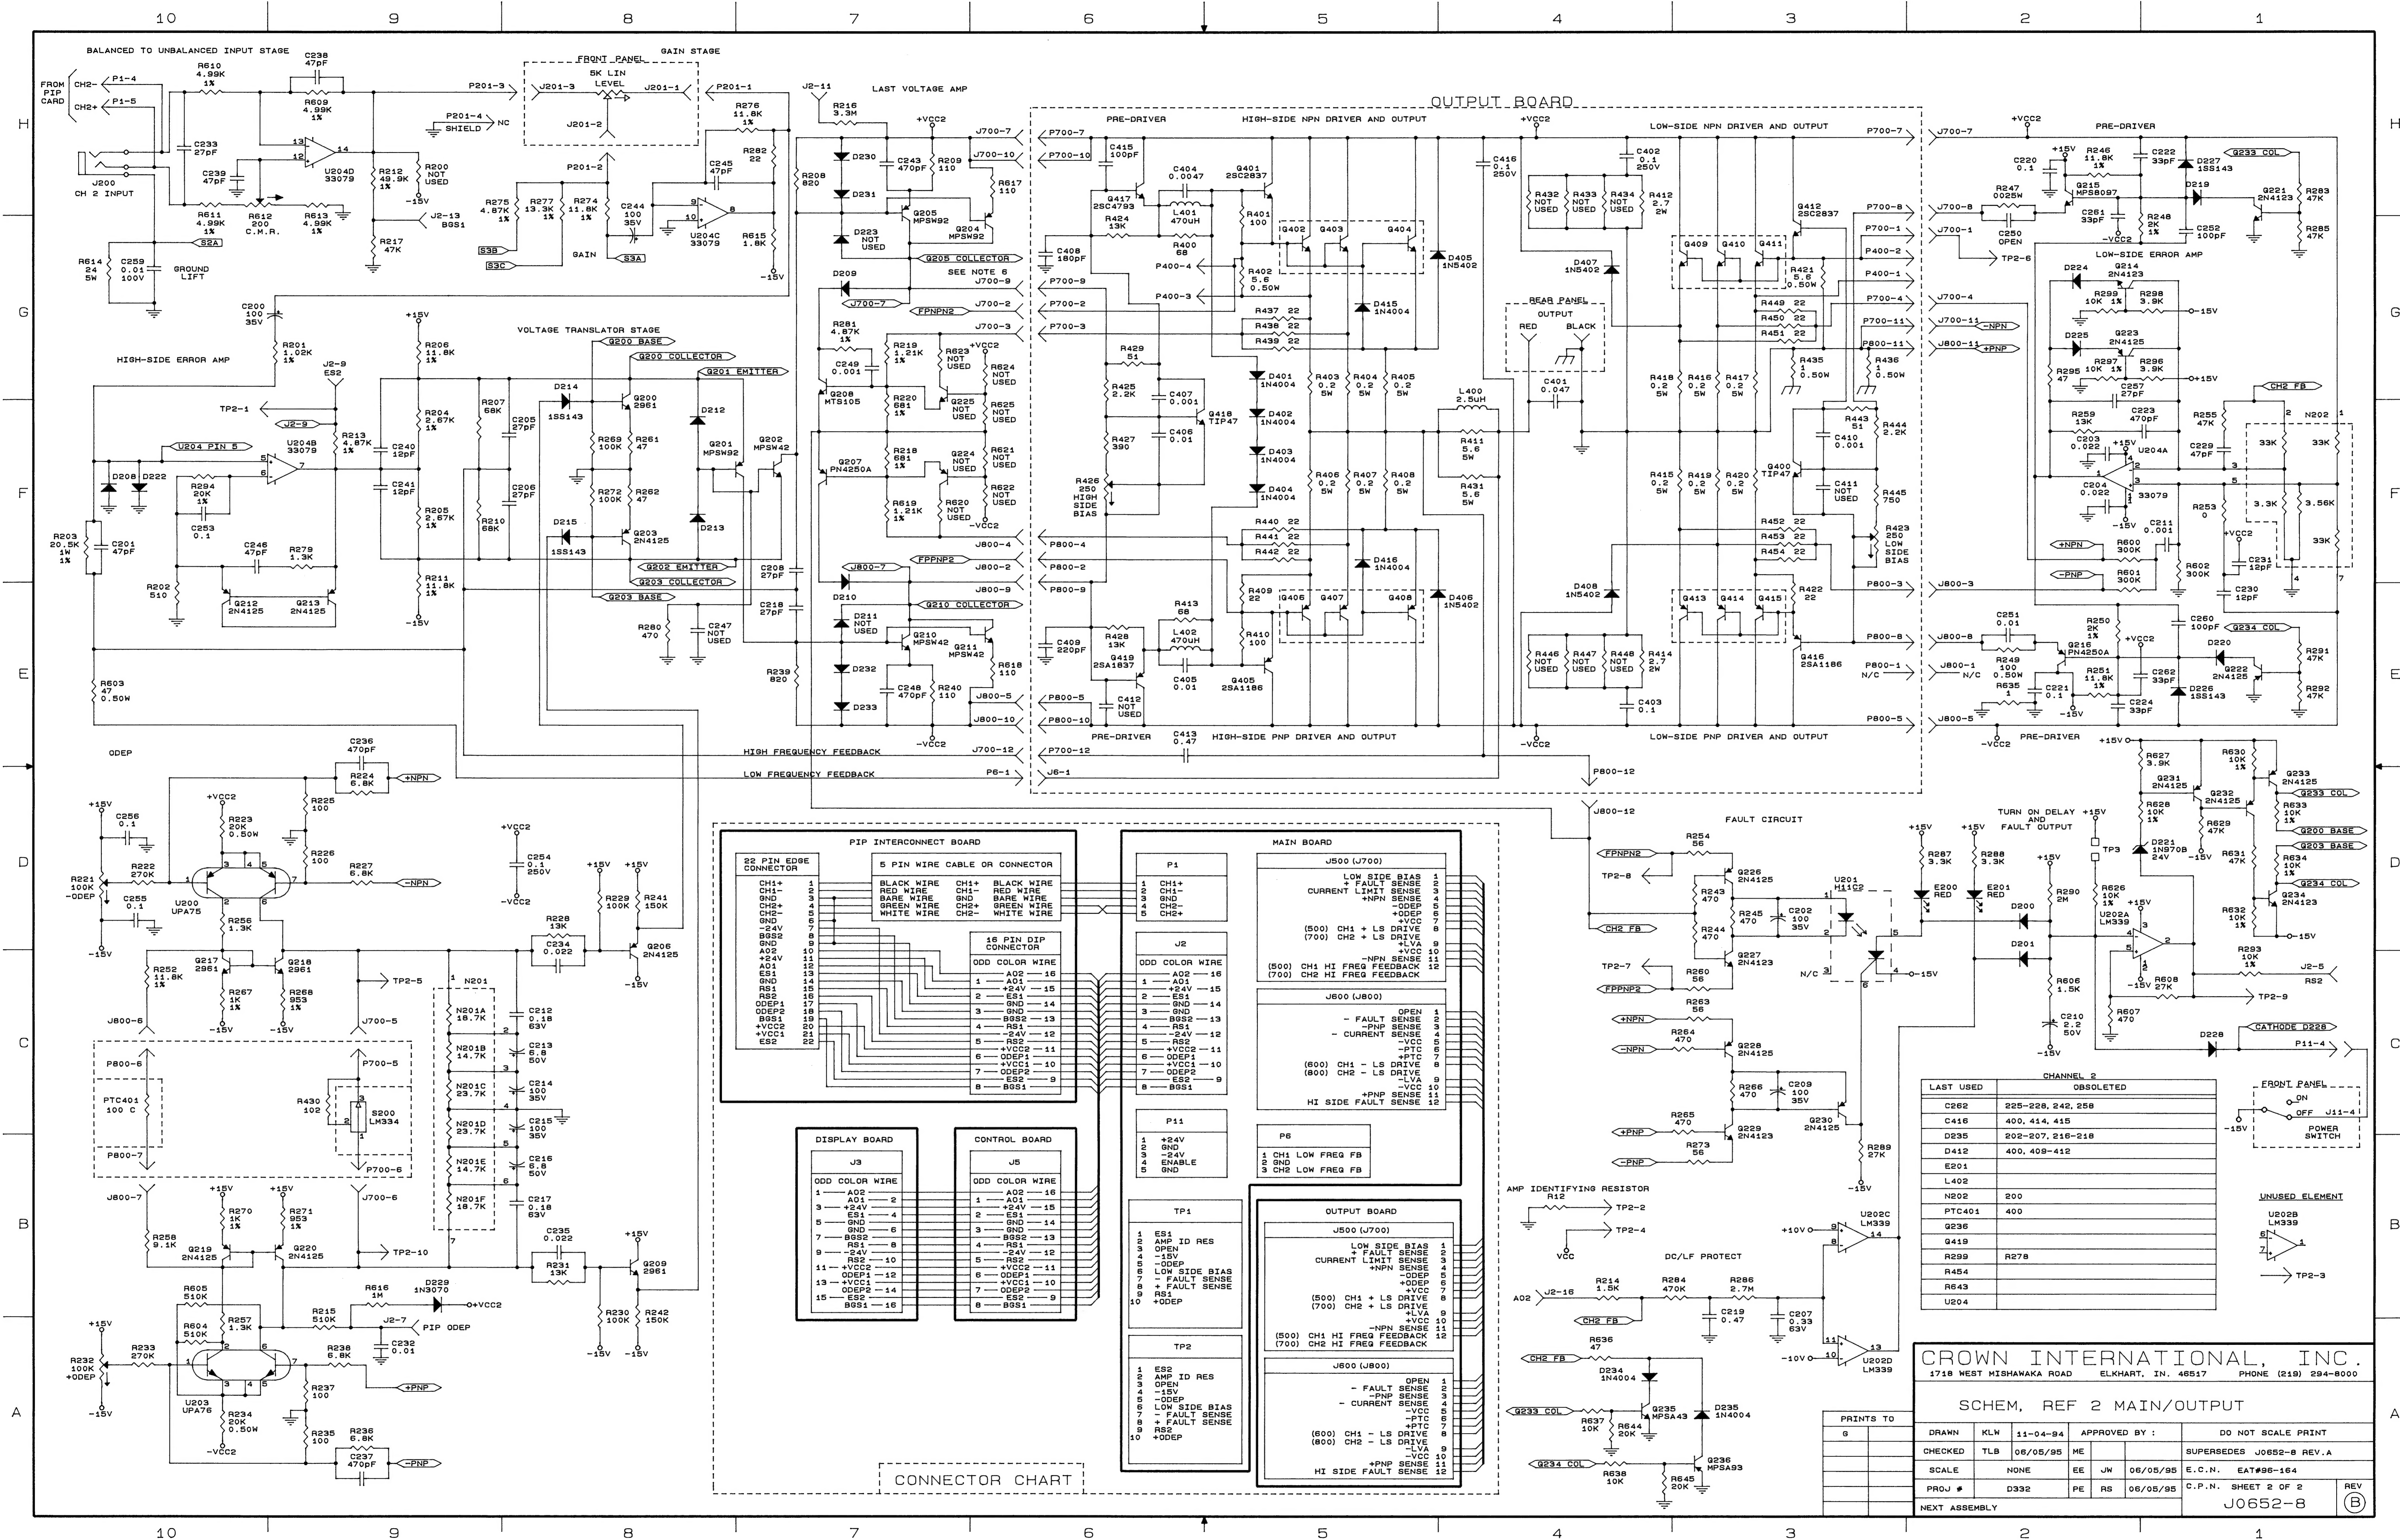

CHANNEL 2	
LAST USED	OBSOLETE
C416	225-228, 242, 258
C416	400, 414, 415
D235	202-207, 216-218
D412	400, 408-412
E201	
L402	
N202	200
PTC401	400
Q236	
Q419	R278
R259	
R643	
U204	

CROWN INTERNATIONAL, INC.			
1718 WEST WISHAWAKA ROAD ELKHART, IN. 45517 PHONE (219) 294-8000			
SCHEM, REF 2 MAIN/OUTPUT			
DRAWN	KLW	11-04-84	APPROVED BY :
CHECKED	TLB	06/05/95	ME
SCALE	NONE	EE	JW
PROJ #	D332	FE	RS
NEXT ASSEMBLY			
DO NOT SCALE PRINT			SUPERSEDES J0652-B REV. A
E.C.N. EAT#96-164			C.P.N. SHEET 2 OF 2
J0652-8			REV

